

GORDON JOHNSON

Architecture

654 HAY STREET, SUITE 4
FAYETTEVILLE, NC 28301
PHONE: 910.223.2186
FAX: 910.223.2179

© Copyright 2009
Gordon E. Johnson, AIA

Reproduction of this document
is not permitted without the
expressed consent of the above.


Legal Disclaimer:
This document is intended to comply with the
requirements of the American with Disabilities
Act (ADA). However, Architects and Engineers
are not licensed to interpret laws or give advice
concerning laws. The Owner should have this
document reviewed by his attorney to determine
if it complies with ADA and other laws.

DRAWN BY: JD Pike
REVIEWED BY: G. Johnson
DATE: 11-25-09
PROJECT NO.: 0802
PROJECT INFORMATION:
Lillington Community
Center

 Roof Leader &
Overflow Information

SHEET NUMBER

AB2

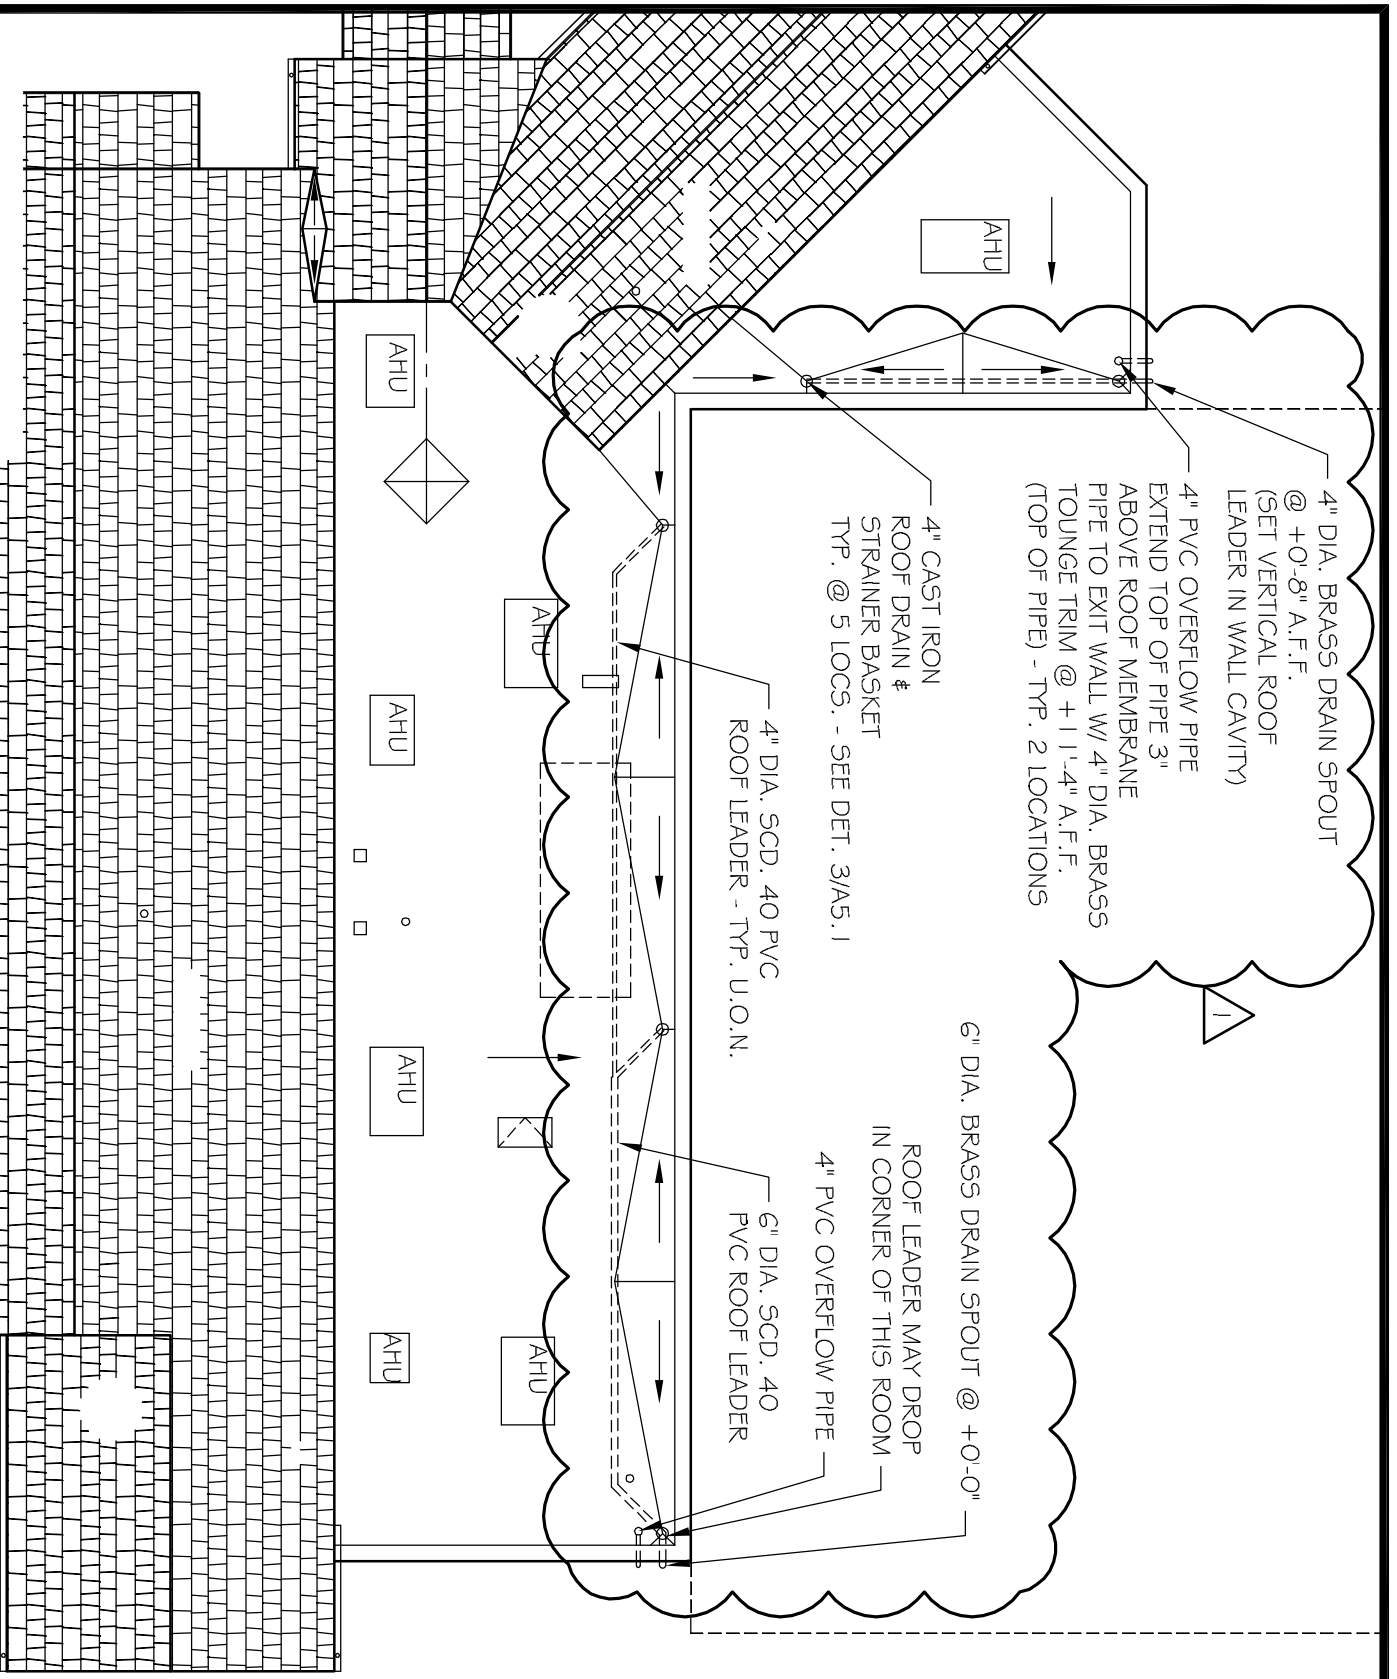

ROOF PLAN

1
1/16" = 1'-0"