

GORDON JOHNSON

Architecture


654 HAY STREET, SUITE 4
FAYETTEVILLE, NC 28301
PHONE: 910.223.2186
FAX: 910.223.2179

© Copyright 2010
Gordon E. Johnson, AIA

Reproduction of this document
is not permitted without the
expressed consent of the above.

Legal Disclaimer:

This document is intended to comply with the requirements of the American with Disabilities Act (ADA). However, Architects and Engineers are not licensed to interpret laws or give advice concerning laws. The Owner should have this document reviewed by his attorney to determine if it complies with ADA and other laws.

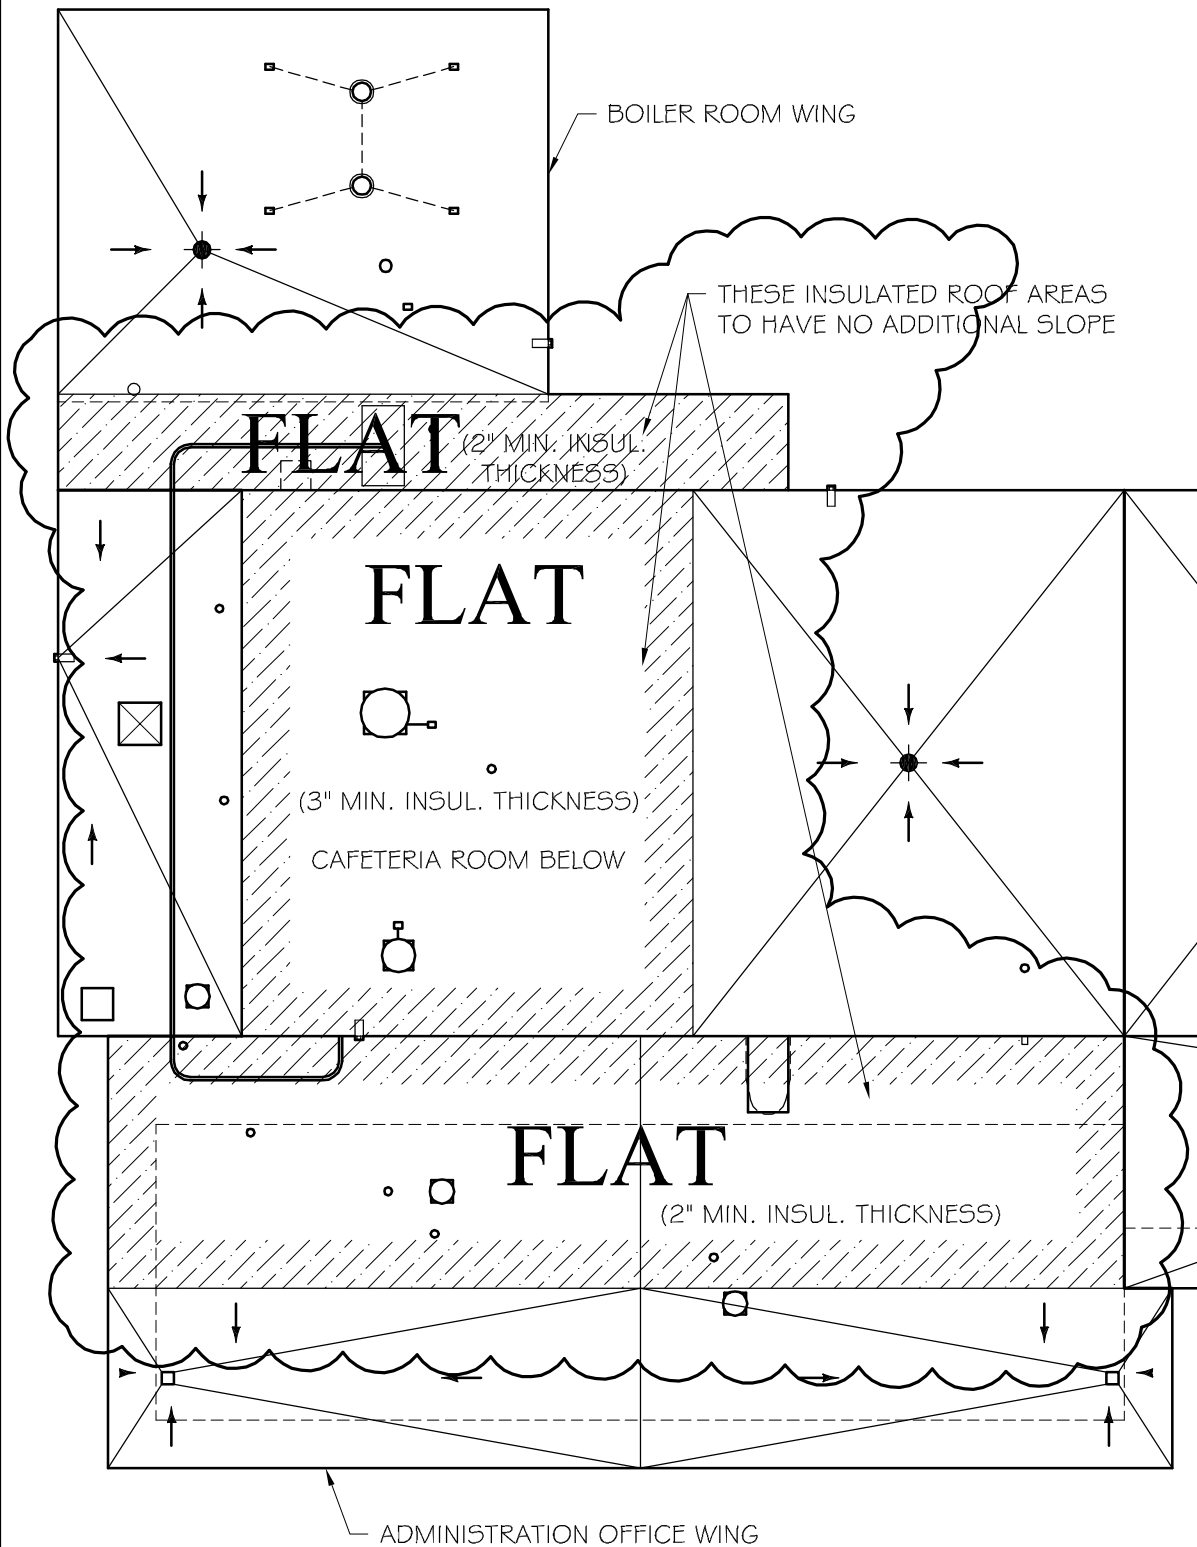

DRAWN BY: JDP
REVIEWED BY: GEJ
DATE: 4-23-10
PROJECT NO.: 0914
PROJECT INFORMATION:
Manchester Elementary
School Roof Replacement

SHEET NUMBER

BD1

1 REV. PARTIAL ROOF TAPERED INSUL. PLAN
1/16" = 1'-0"